


WILLIAMS STREET

STREET

COWART STREET

CHATTANOOGA, TENN.

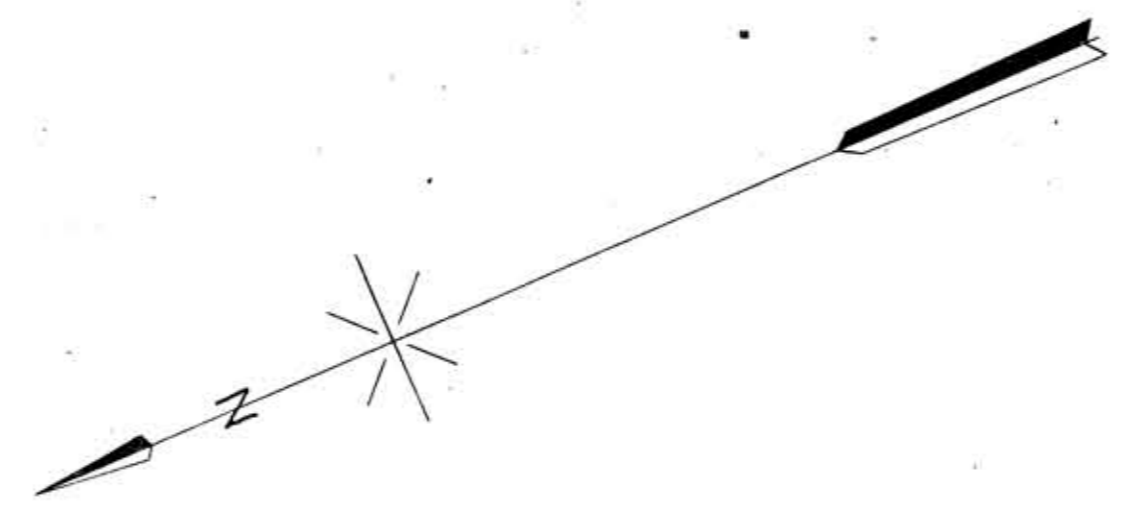

STATION MAP

BELT RY. CO. OF CHATTANOOGA

Operated by the NOV. 1, 1916


ALABAMA GREAT SOUTHERN R. R. CO.

ST. ELMO DIVISION

STATION 0+00 TO THE END.
SCALE 1"=100 FT. DECEMBER 31, 1927.

Office of Chief Engineer
Washington, D.C.

THIS MAP WAS NOT PREPARED OR INTENDED FOR USE AS A REAL ESTATE TITLE MAP. THE RAILWAY COMPANY DOES NOT REPRESENT OR SUGGEST THAT THE PROPERTY LINES AND RIGHT-OF-WAY LINES SHOWN ON THE MAP ARE ACCURATE, OR THAT ANY OTHER INFORMATION ON THE MAP IS CORRECT. THE COMPANY DOES NOT REPRESENT THAT IT HAS CHECKED THIS MAP FOR ACCURACY.

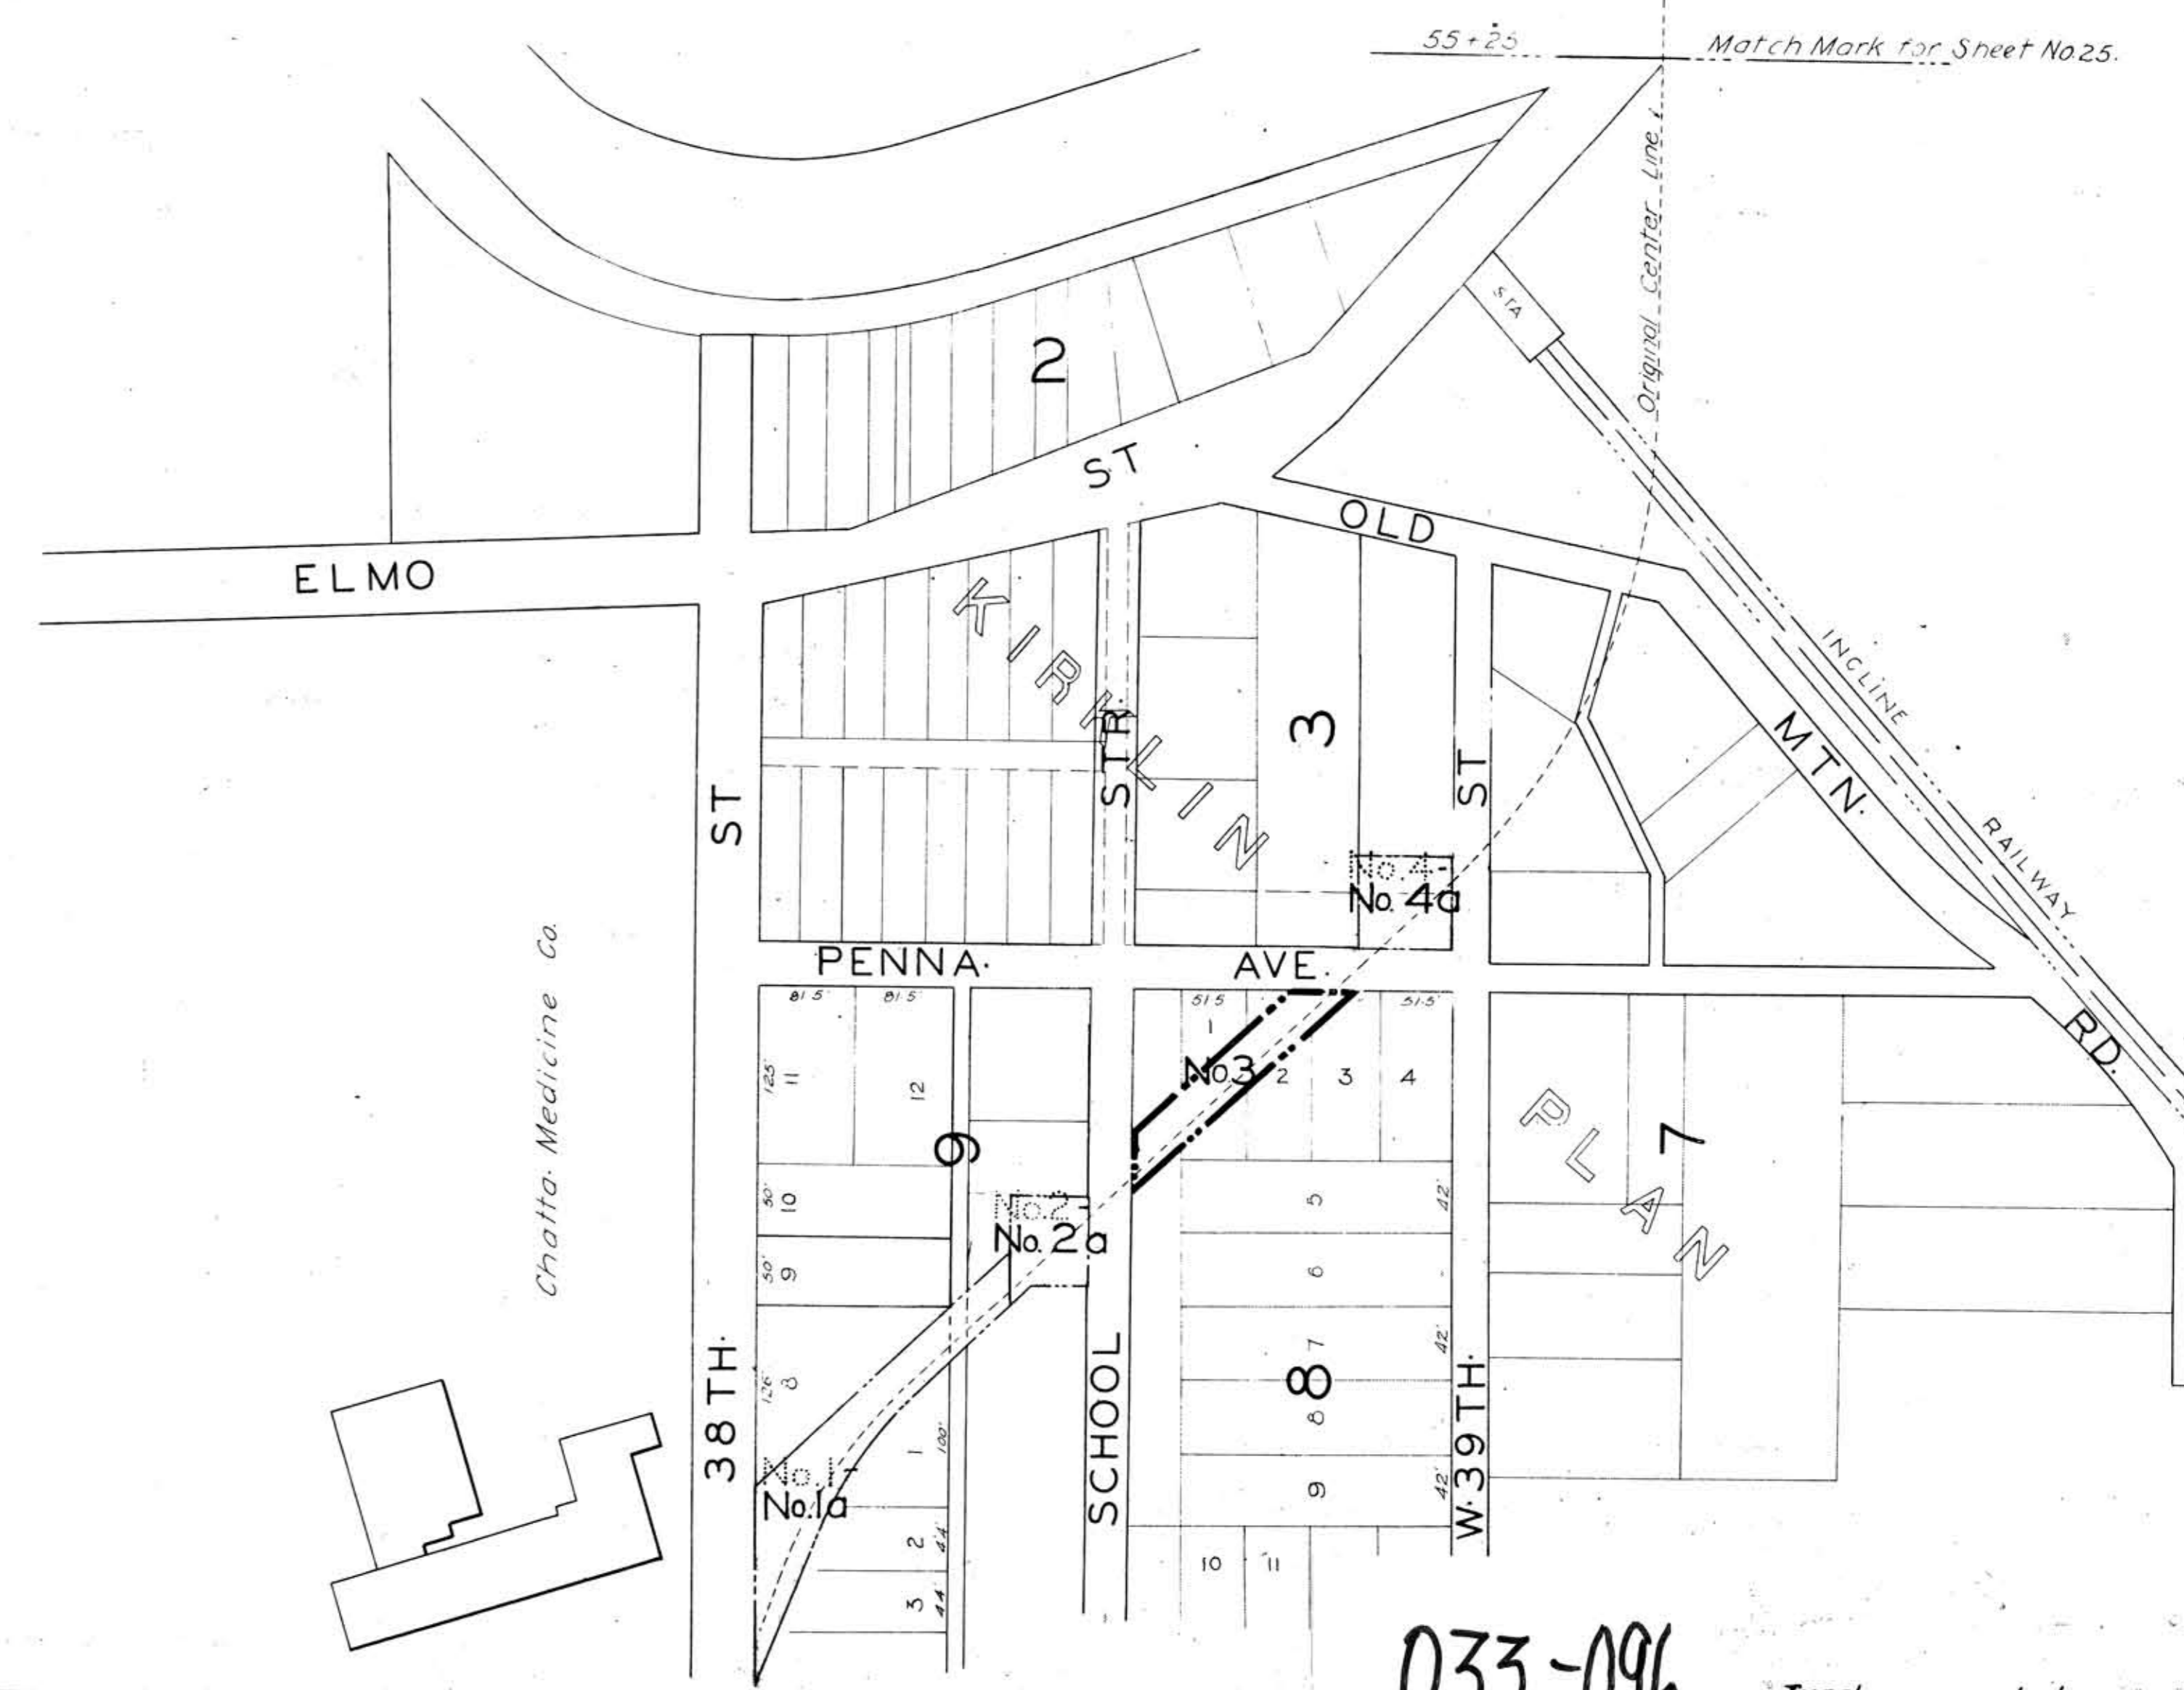

033-096 Tracks corrected